


NOTE:
ACCESS EASEMENT SHALL BE PROVIDED TO ALL MAINTENANCE STRUCTURES WITHIN PRIVATE PROPERTY IN FAVOUR OF QUU

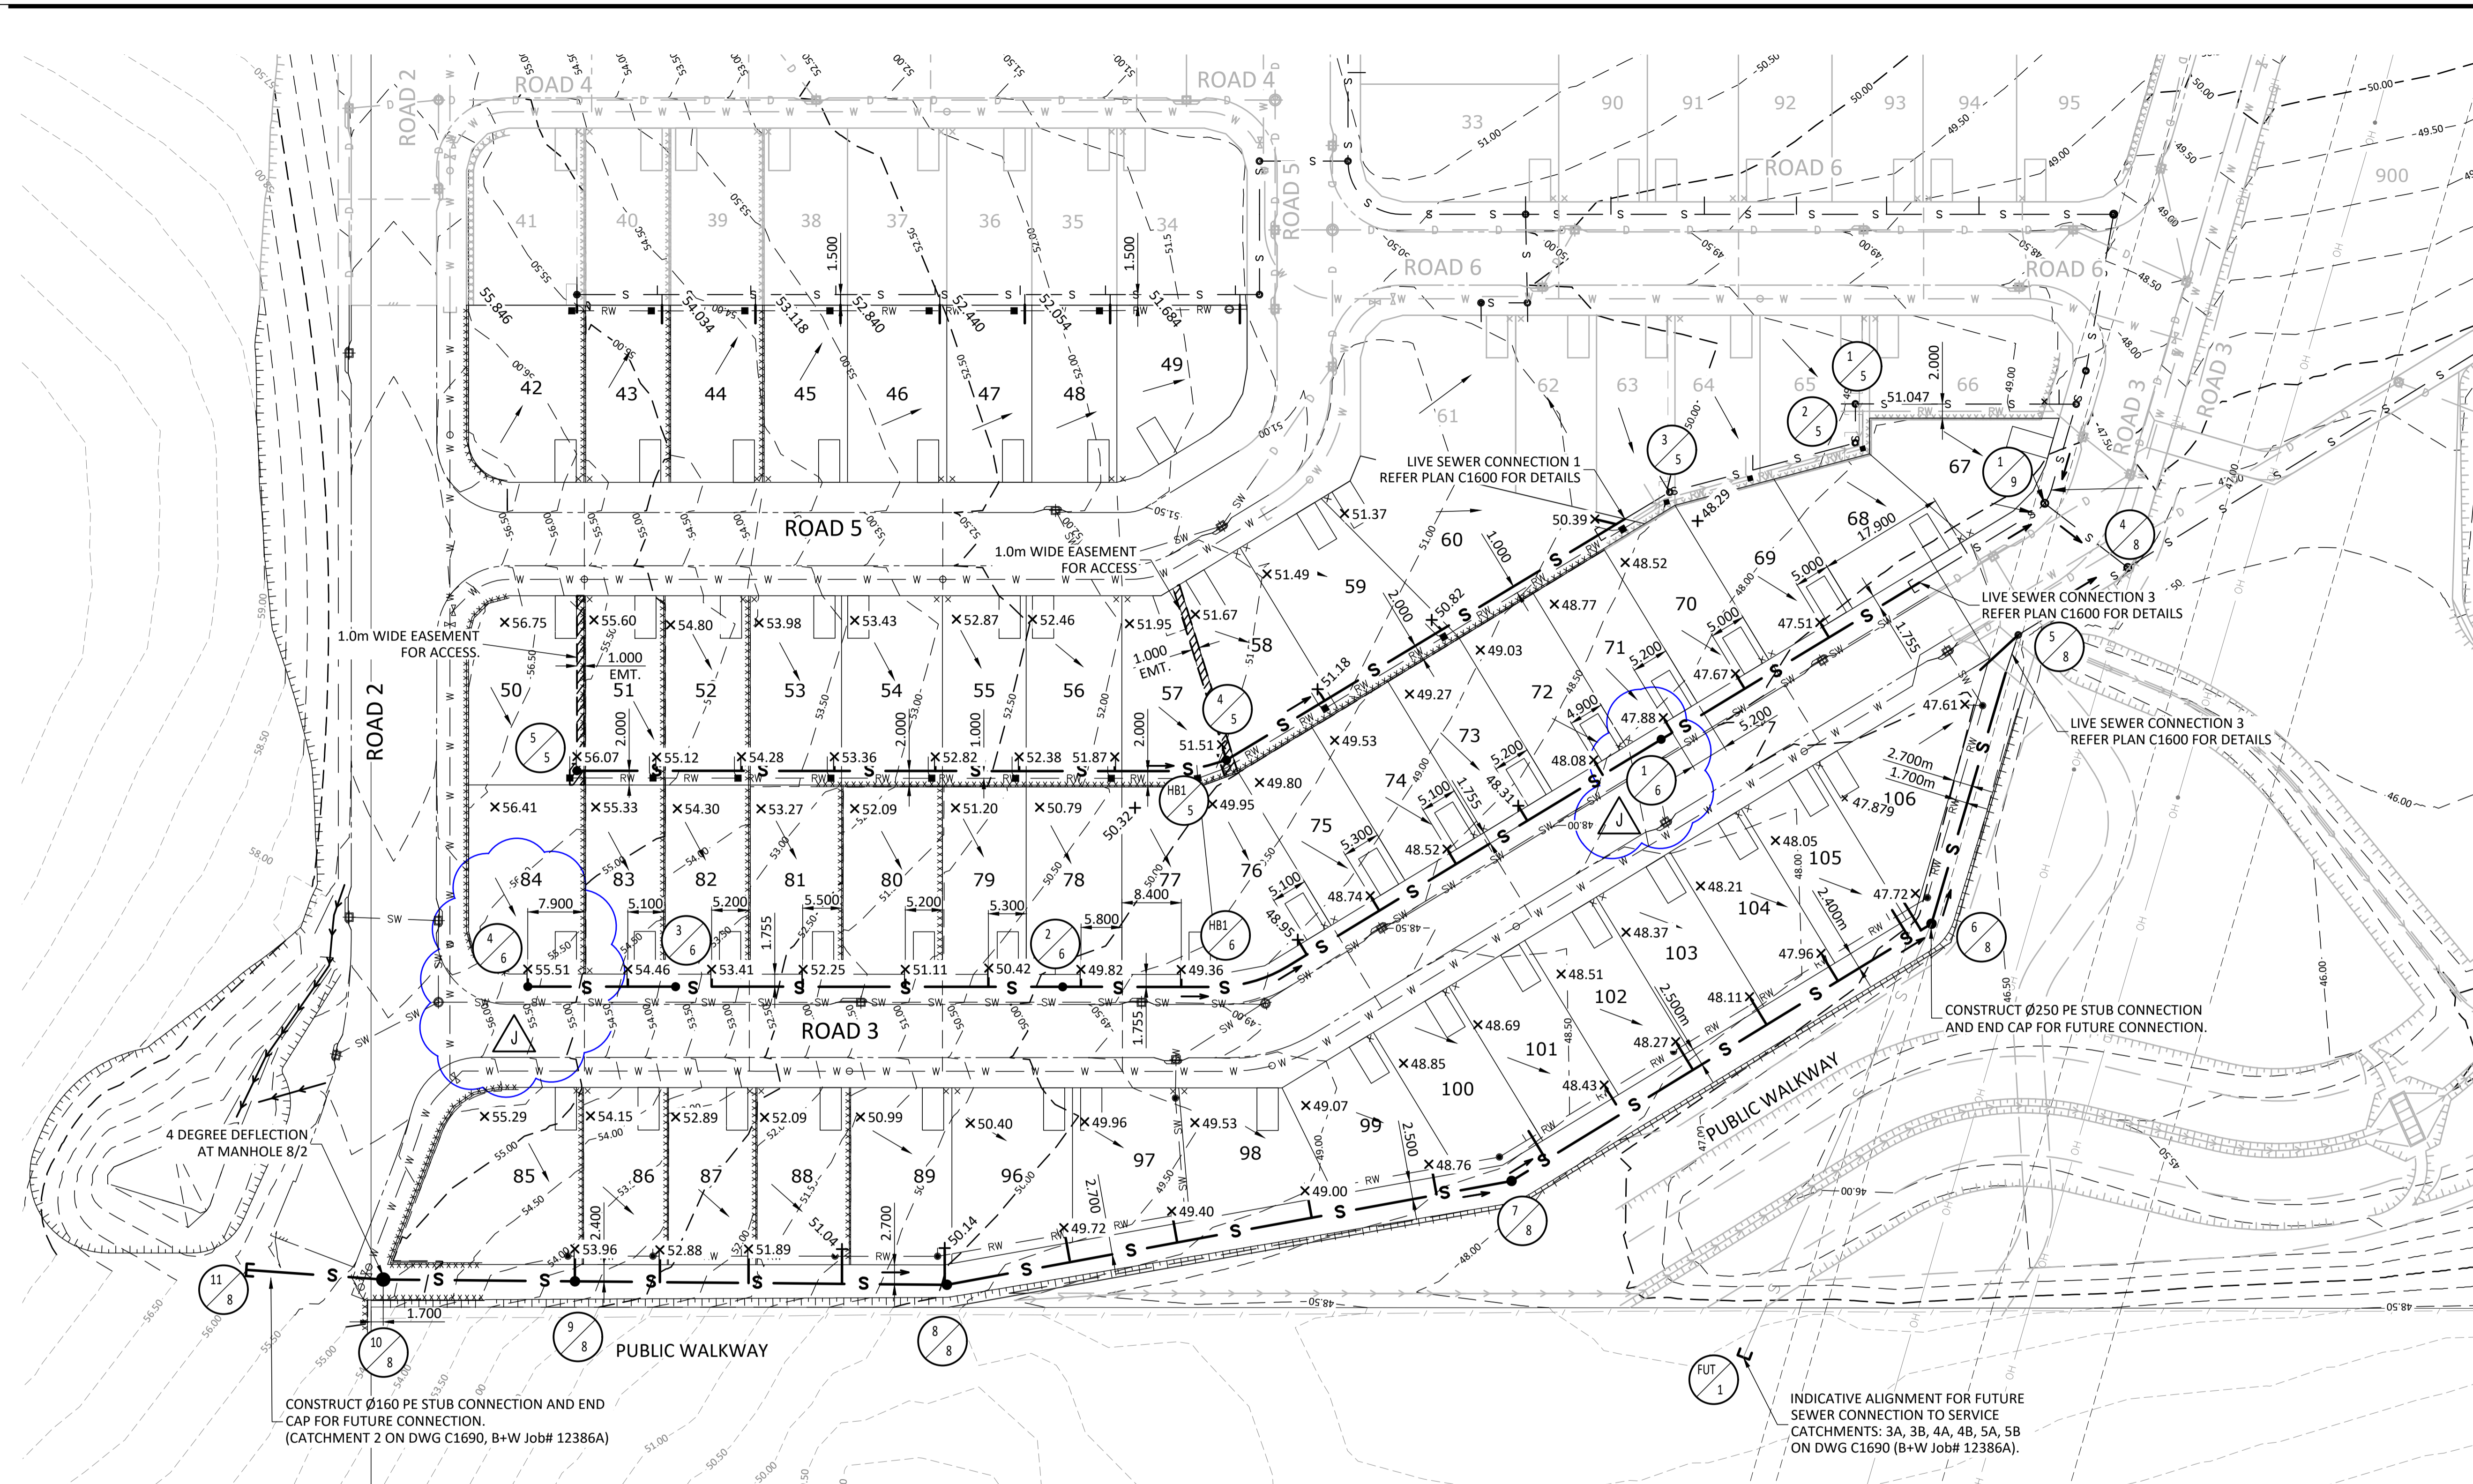

PLAN B
SCALE 1:500

PROJECT NORTH

DIMENSIONS IN METRES EXCEPT WHERE SHOWN OTHERWISE. CULVERT AND PIPE SIZES IN MILLIMETRES

SCALES: UNREDUCED / REDUCED

A 0 5 10 15 20 25m 1:500 / 1:1000

STATUS
FOR CONSTRUCTION

REV	DATE	DESCRIPTION	DWN	DES	CHK	APP
J	27.02.18	MH1/6 & MH4/6 LOCATION AMENDED TO SUIT SECTION FOR QUU APPROVAL	SY	SY	SY	SY
H	17.01.18	AMENDMENTS TO QUU COMMENTS	CJM	SY	NR	
G	12.12.17	RESPONSE TO QUU RFI	CJM	SY		
F	17.11.17	UPDATED TITLEBLOCK INFORMATION	RMV	WTM		

ASSOCIATED CONSULTANTS

APPROVED
N. Rogie 7729 RPEQ
DATE 23/05/17

CHECKED
W. Kemp
DATE 23/05/17

BORNHORST + WARD
CONSULTING ENGINEERS
CIVIL AND STRUCTURAL

Level 4, 67 Astor Terrace
Spring Hill, QLD 4000, Australia
P. +61 (7) 3013 4699
mail@bornhorstward.com.au
www.bornhorstward.com.au

CLIENT
G.J. AND P.J. McHALE

PROJECT
**204 MONTEREA ROAD,
RIPLEY - STAGE 2**

SUBJECT
**SEWER RETICULATION
LAYOUT**

PROJECT No.
12386

DRAWING No. REVISION
C1601 J